


LIST OF EXHIBITS

- Exhibit A:** Project Location Map
- Exhibit B:** Pavement Core Samples
- Exhibit C:** Limits of Mill & Overlay
- Exhibit D:** Full Depth Patching Details
- Exhibit E:** Street Repair Locations

EXHIBIT B Core Samples

City of Topeka Utilities

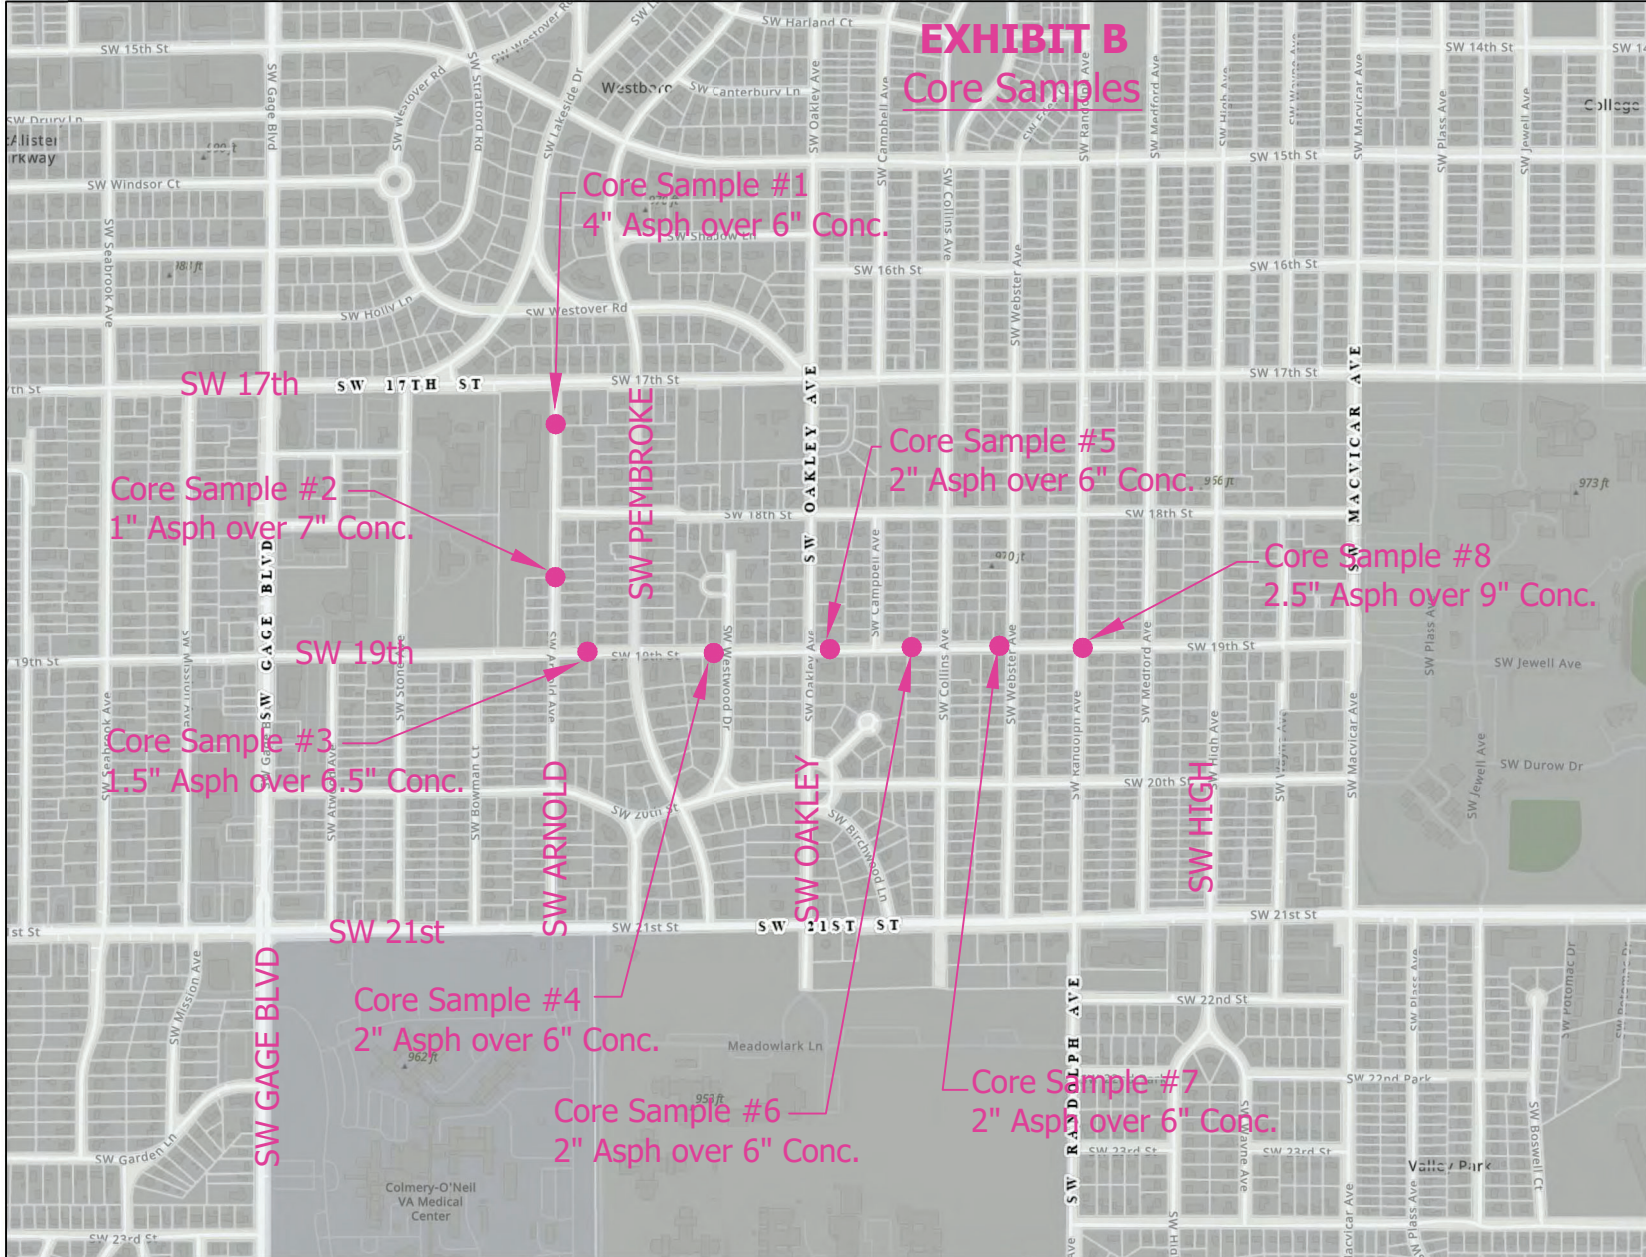


NOT TO SCALE



June 7, 2024

1:9,028

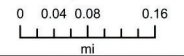


City of Topeka, Kansas GIS Data Disclaimer

While the City of Topeka, Kansas makes every effort to maintain and distribute accurate information, **NO WARRANTIES AND/OR REPRESENTATIONS OF ANY KIND** are made regarding information, data or services provided. In no event, shall the City of Topeka, KS be liable in any way to the users of this data. Users of this data shall hold the City of Topeka, KS harmless in all matters and accounts arising from the use and/or accuracy of this data. This Agreement is solely for the benefit of the parties hereto, and no third party shall be entitled to claim or enforce any rights hereunder.

EXHIBIT C-1

Limit of Mill & Overlay - Side Street

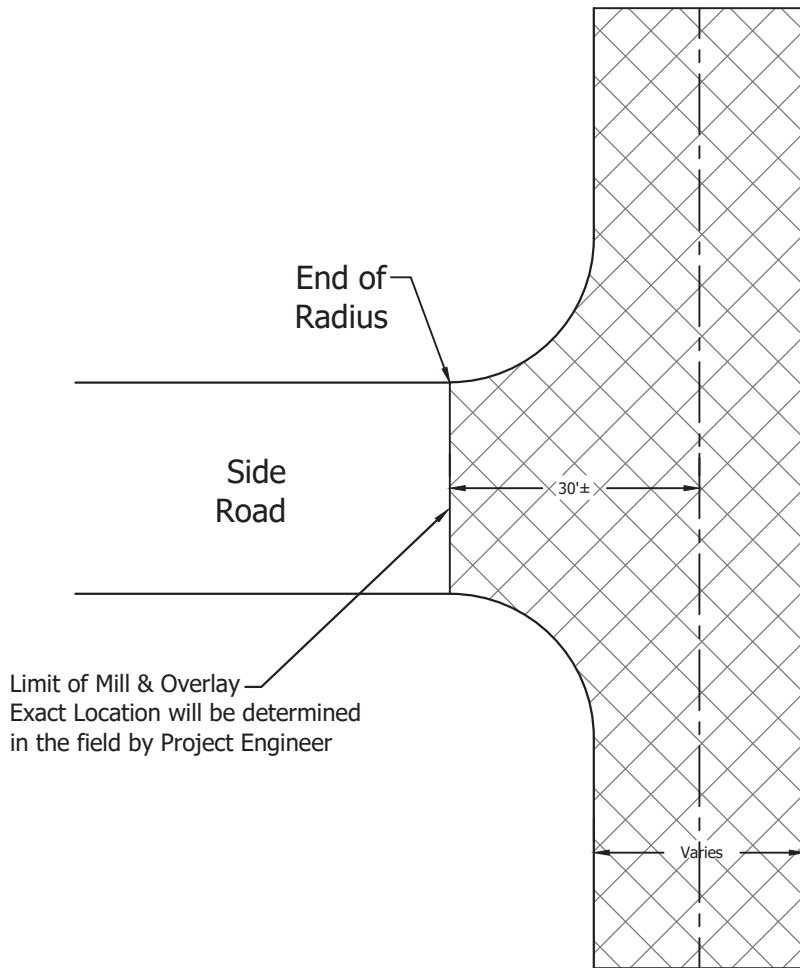

Limit of Mill & Overlay
Exact Location will be determined
in the field by Project Engineer



2" Mill & Overlay

COT Project No: 841097.17

Sunflower Design, LLC


3601 SW 29th Street, Suite 125

Topeka, Kansas 66614

Phone 785-249-1885

EXHIBIT C-2

Limit of Mill & Overlay - Side Street

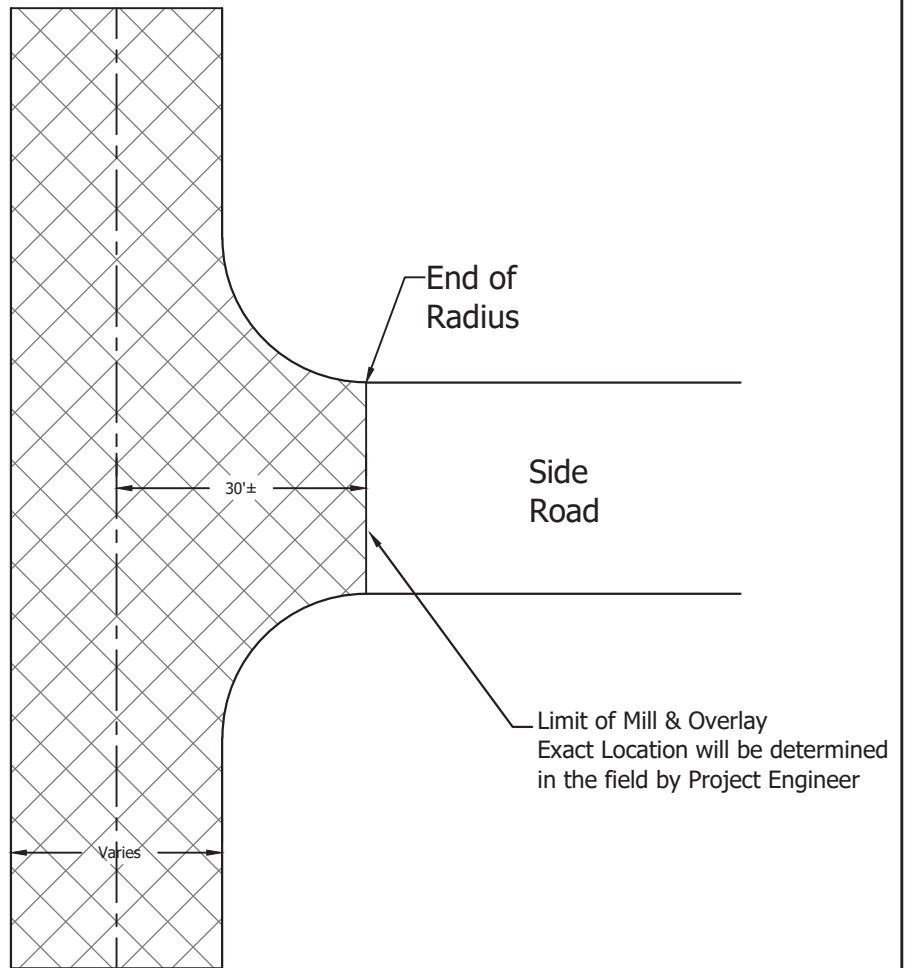

2" Mill & Overlay

COT Project No: 841097.17

Sunflower Design, LLC

3601 SW 29th Street, Suite 125

Topeka, Kansas 66614

Phone 785-249-1885

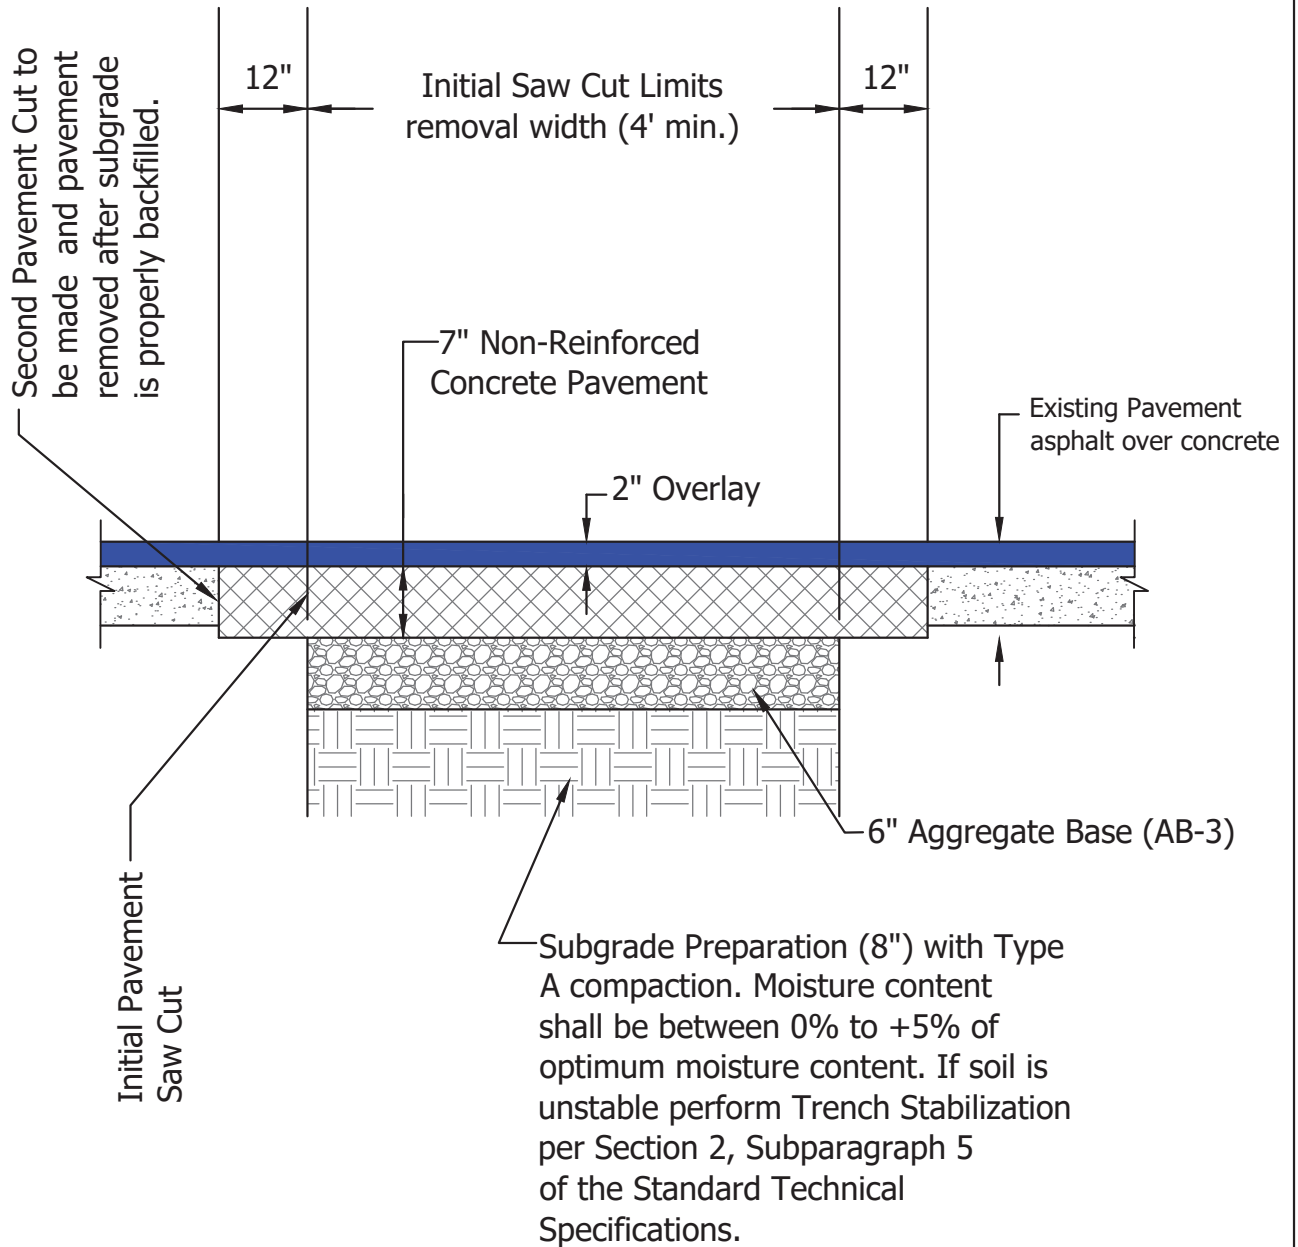


EXHIBIT D

Full Depth Patching Details

(Not to Scale)

COT Project No: 841097.17

Sunflower Design, LLC

3601 SW 29th St., Suite 125

Topeka, Kansas 66614

Phone 785-249-1885

Exhibit - E1

Pavement Repair Location



Install Conc. Curb & Gutter (Type I & II) (270' ±)

Type II C & G (90' ±)

Install Type I Curb & Gutter (40' ±)

Install Type I Curb & Gutter (40' ±)

Limit of Mill & Overlay

Concrete Milling (2" ±) (10 SY, ±)

Limit of Mill & Overlay

Install Pavement Marking for Parallel Parking (4" Yellow, 7'-8" measured from back of curb)

Install Valley Gutter (6' x 10') plus 15' of Type I C & G

Install Cross-walk Per COT Standard




NOT TO SCALE

Exhibit - E2


Pavement Repair Location




 Full Depth Patching
 (40 S.Y. ±) &
 40' of Type I C & G
 Just west of Westwood Circle


NOT TO SCALE

Exhibit - E3 Pavement Repair Location

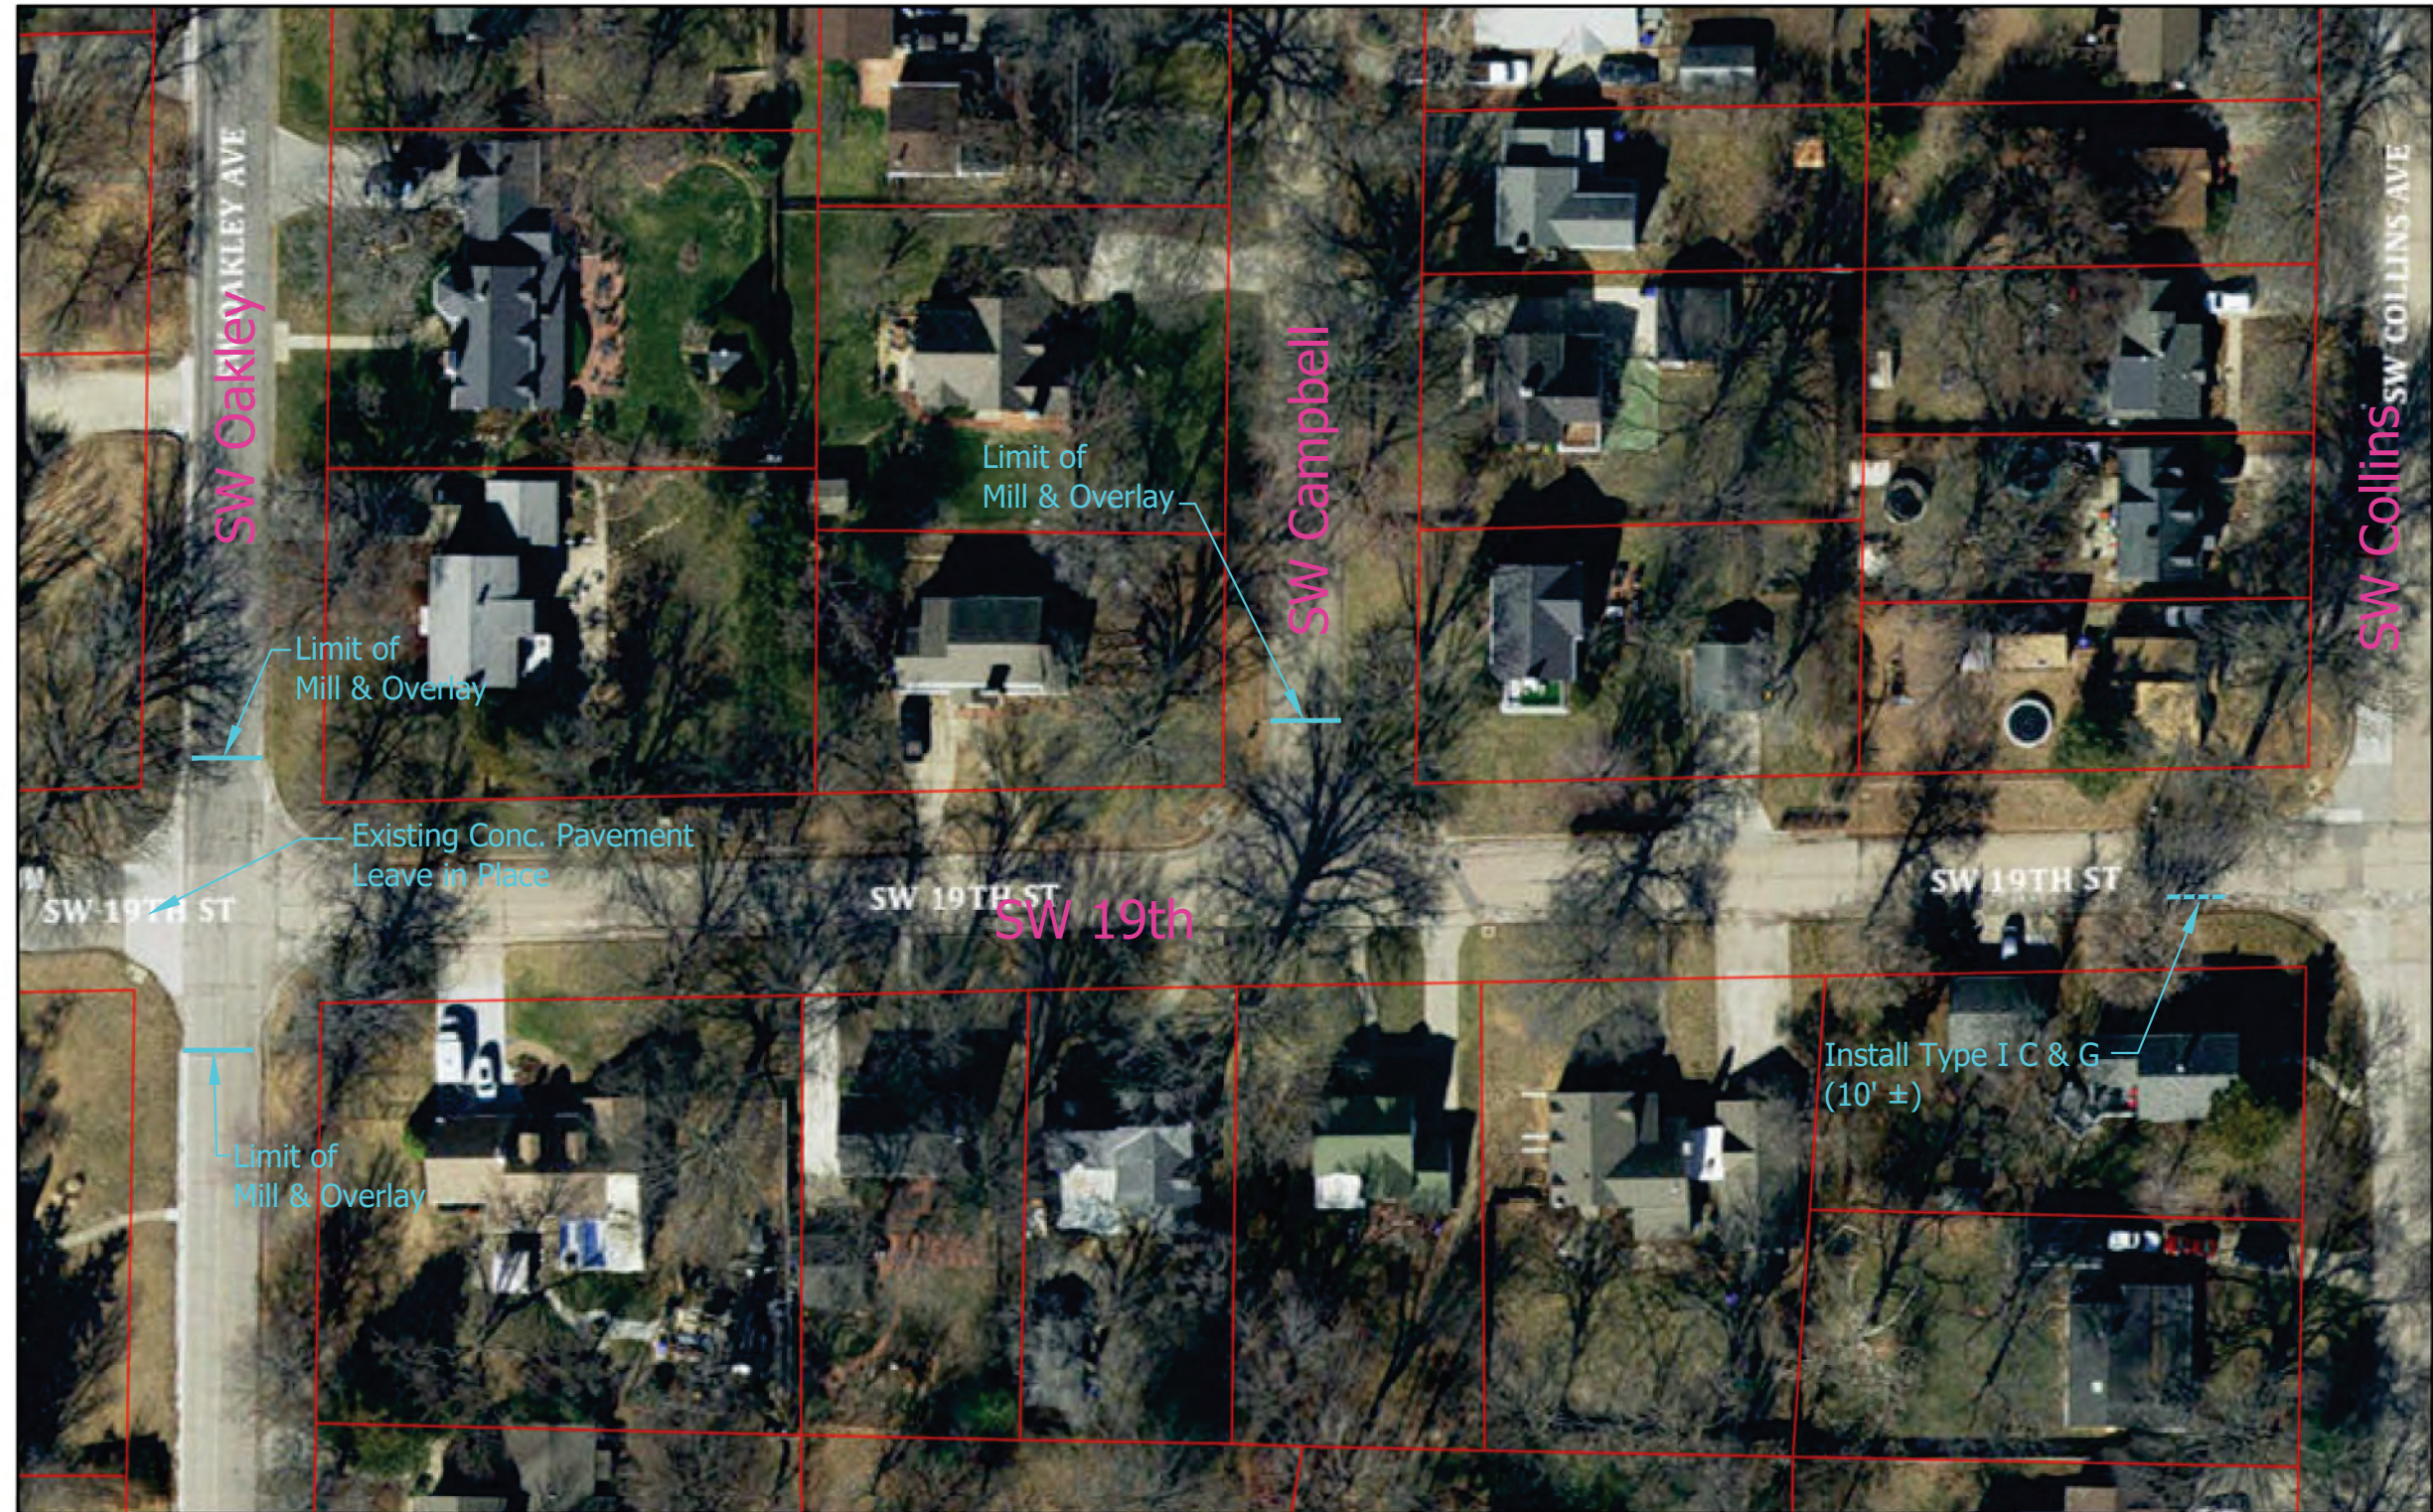



NOT TO SCALE

Exhibit - E4 Pavement Repair Location



NOT TO SCALE

Exhibit - E5 Pavement Repair Location



NOT TO SCALE